



AL PLANTA DE FORMA LAJE ARQUIBANCADA
esc: 1/75

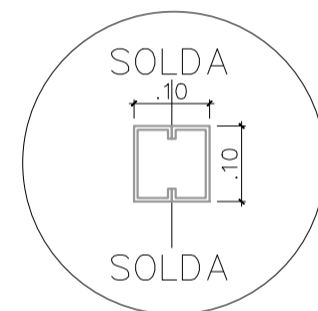


AL DETALHE PILAR EM PUS 50X50mm (2X)
esc: 1/20

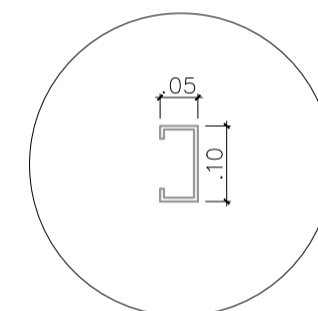

AL DETALHE PERFIL PUE 50X50mm (1 E 2)
esc: 1/20

PEÇAS - ENGRADAMENTO TELHADO

Nº	ESPECIFICAÇÃO	COMPRIM. [cm]	QUANT. [un]	MASSA Unit [kg/m]	MASSA Total [kg]
PUE01	PUE 100x50x17 e=3mm	670	08	5,02	269,07
PUE02	PUE 100x50x17 e=3mm	4270	06	5,02	1286,12
PUS01	PUS 100X50X17 e=3mm	230	8	4,48	82,432
PUS02	PUS 100X50X17 e=3mm	460	8	4,48	164,86
BA01	BARRA LISA01 5/16"	838	4	0,4	134,08
BA02	BARRA LISA02 5/16"	900	10	0,4	360,0

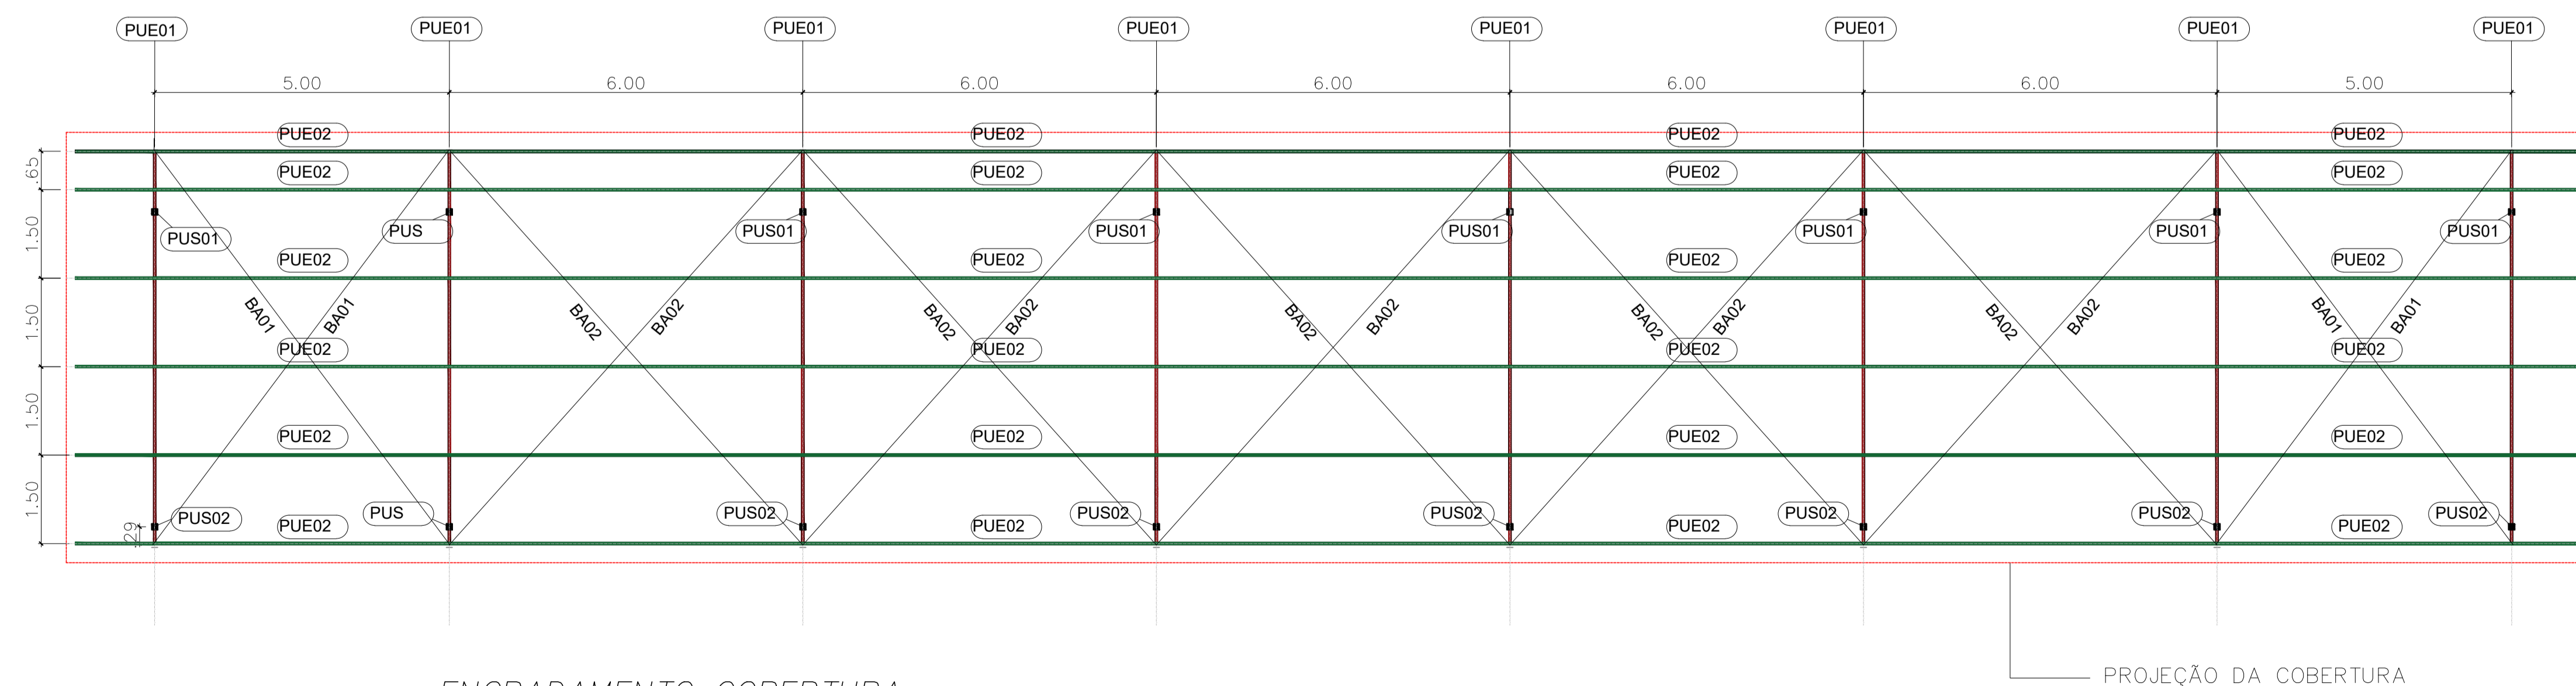

AL ENGRADAMENTO COBERTURA
esc: 1/75